
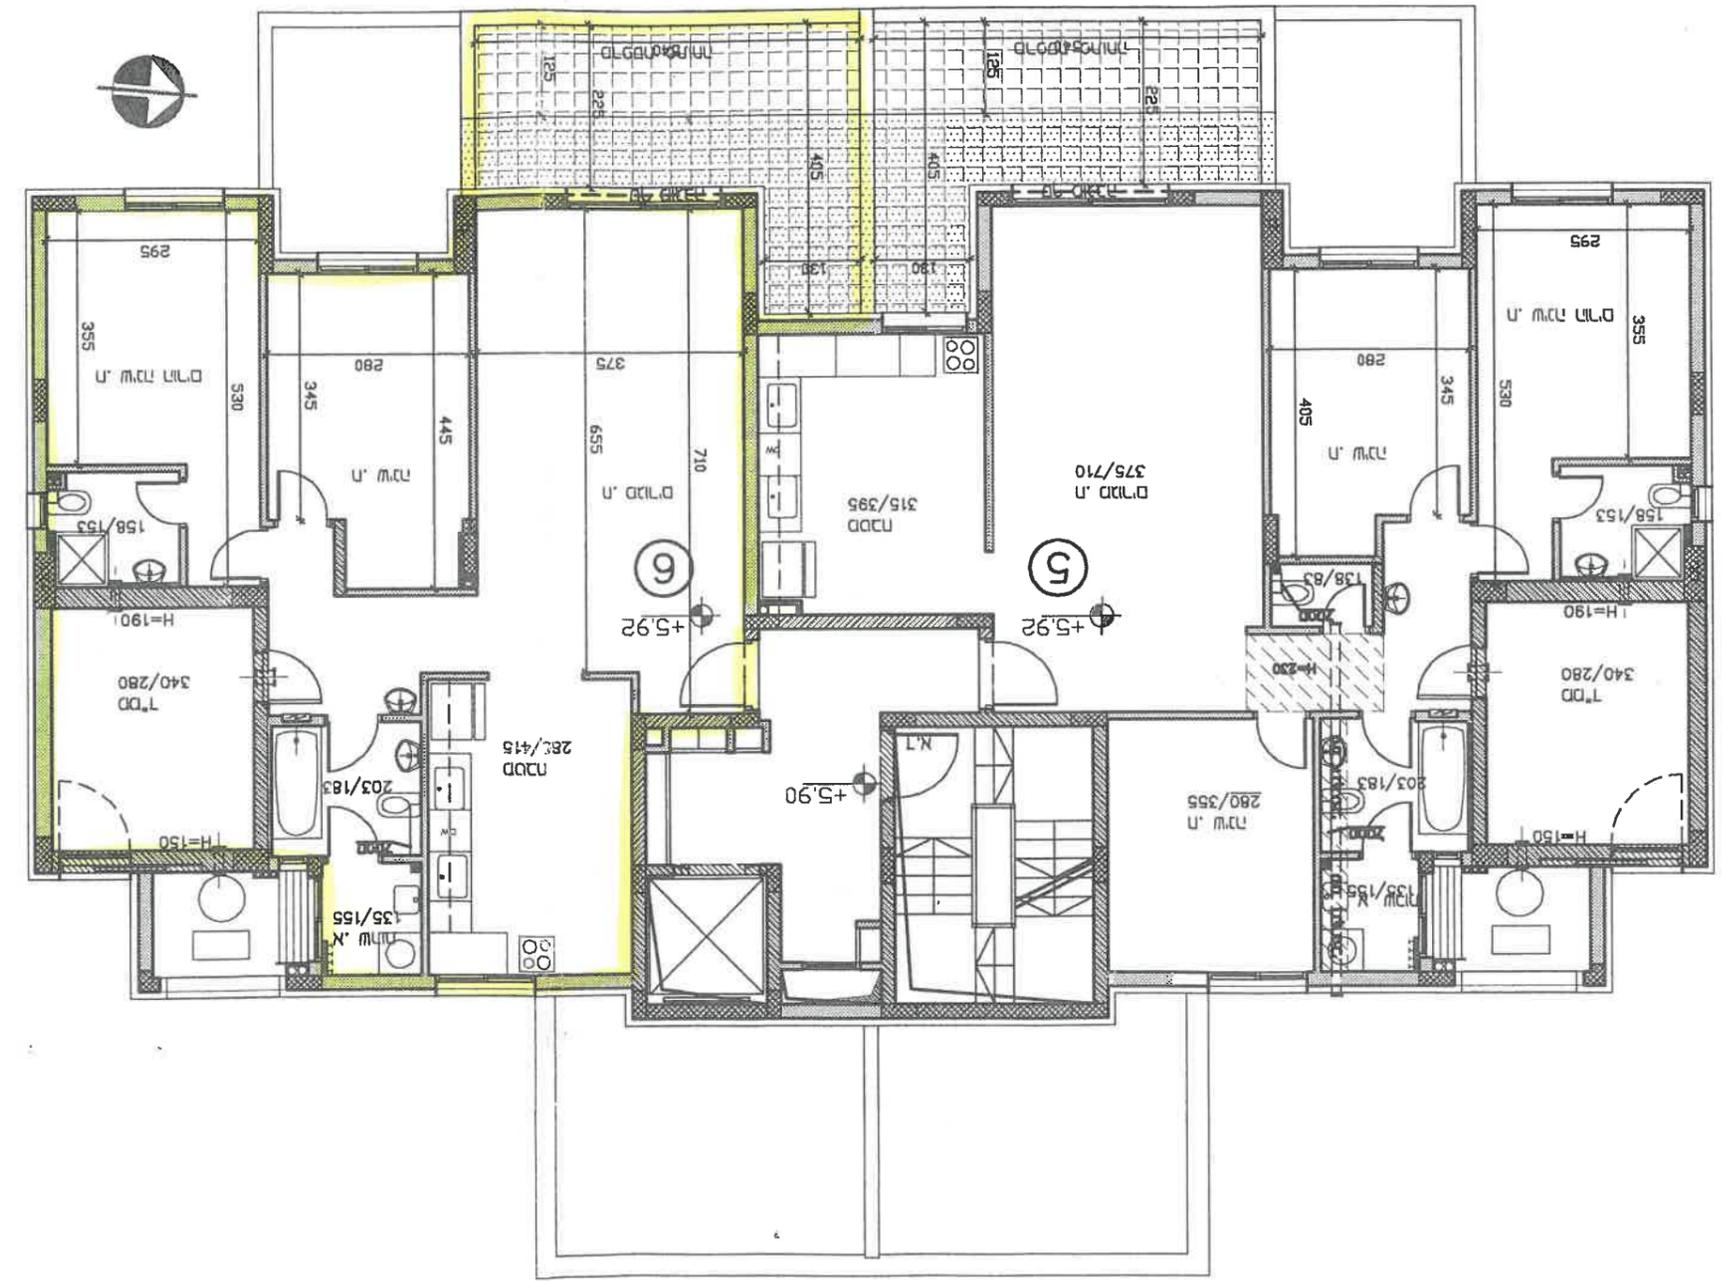
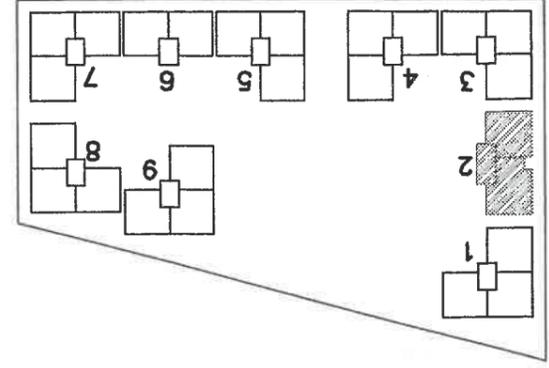


B. Eshel

~~מבנה לתחילת הבנייה
5115/886.9.0.0~~

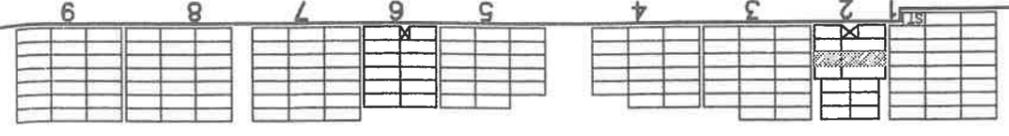

05813030